


This architectural floor plan depicts a sports hall with a central basketball court and various ancillary spaces. The court is rectangular, measuring 28.30m by 15.00m, and includes standard basketball court markings such as the three-point arc, key, and center circle. The court is flanked by two large semi-circular areas, likely for seating or storage. Surrounding the court are several rooms and corridors. On the left side, there are four changing rooms (SPOGLIATOIO 1, 2, 3, 4) with dimensions and areas provided. A central corridor (CORRIDOIO) connects these rooms. To the right of the corridor are two restrooms (INFERMIERO) and a storage room (MAGAZZINO MATERIALE SPORTIVO). The plan also shows a portico (PORTICO) on the far right. The overall dimensions of the hall are 45.00m by 28.30m. The drawing includes detailed architectural symbols for doors, windows, and furniture, as well as a scale bar at the bottom.

PIANTA PIANO TERRA

PLANIMETRIA N. 2 SUB b2

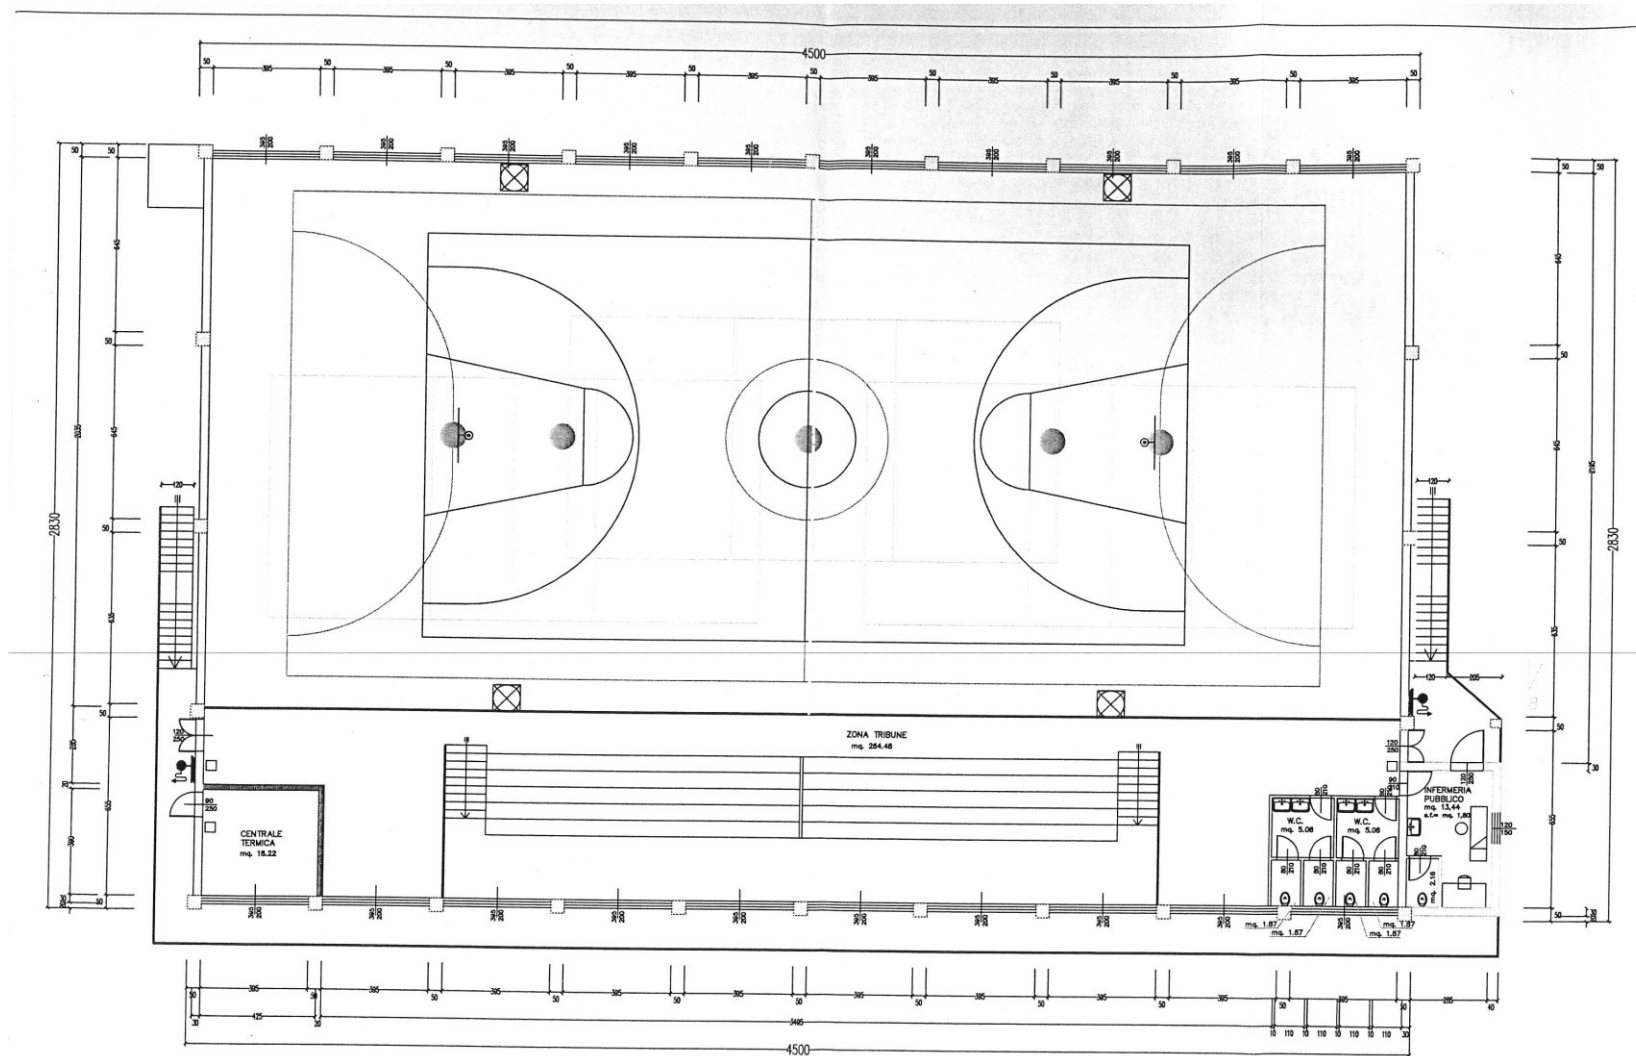

PIANTA PIANO TRIBUNE